


18

1

13

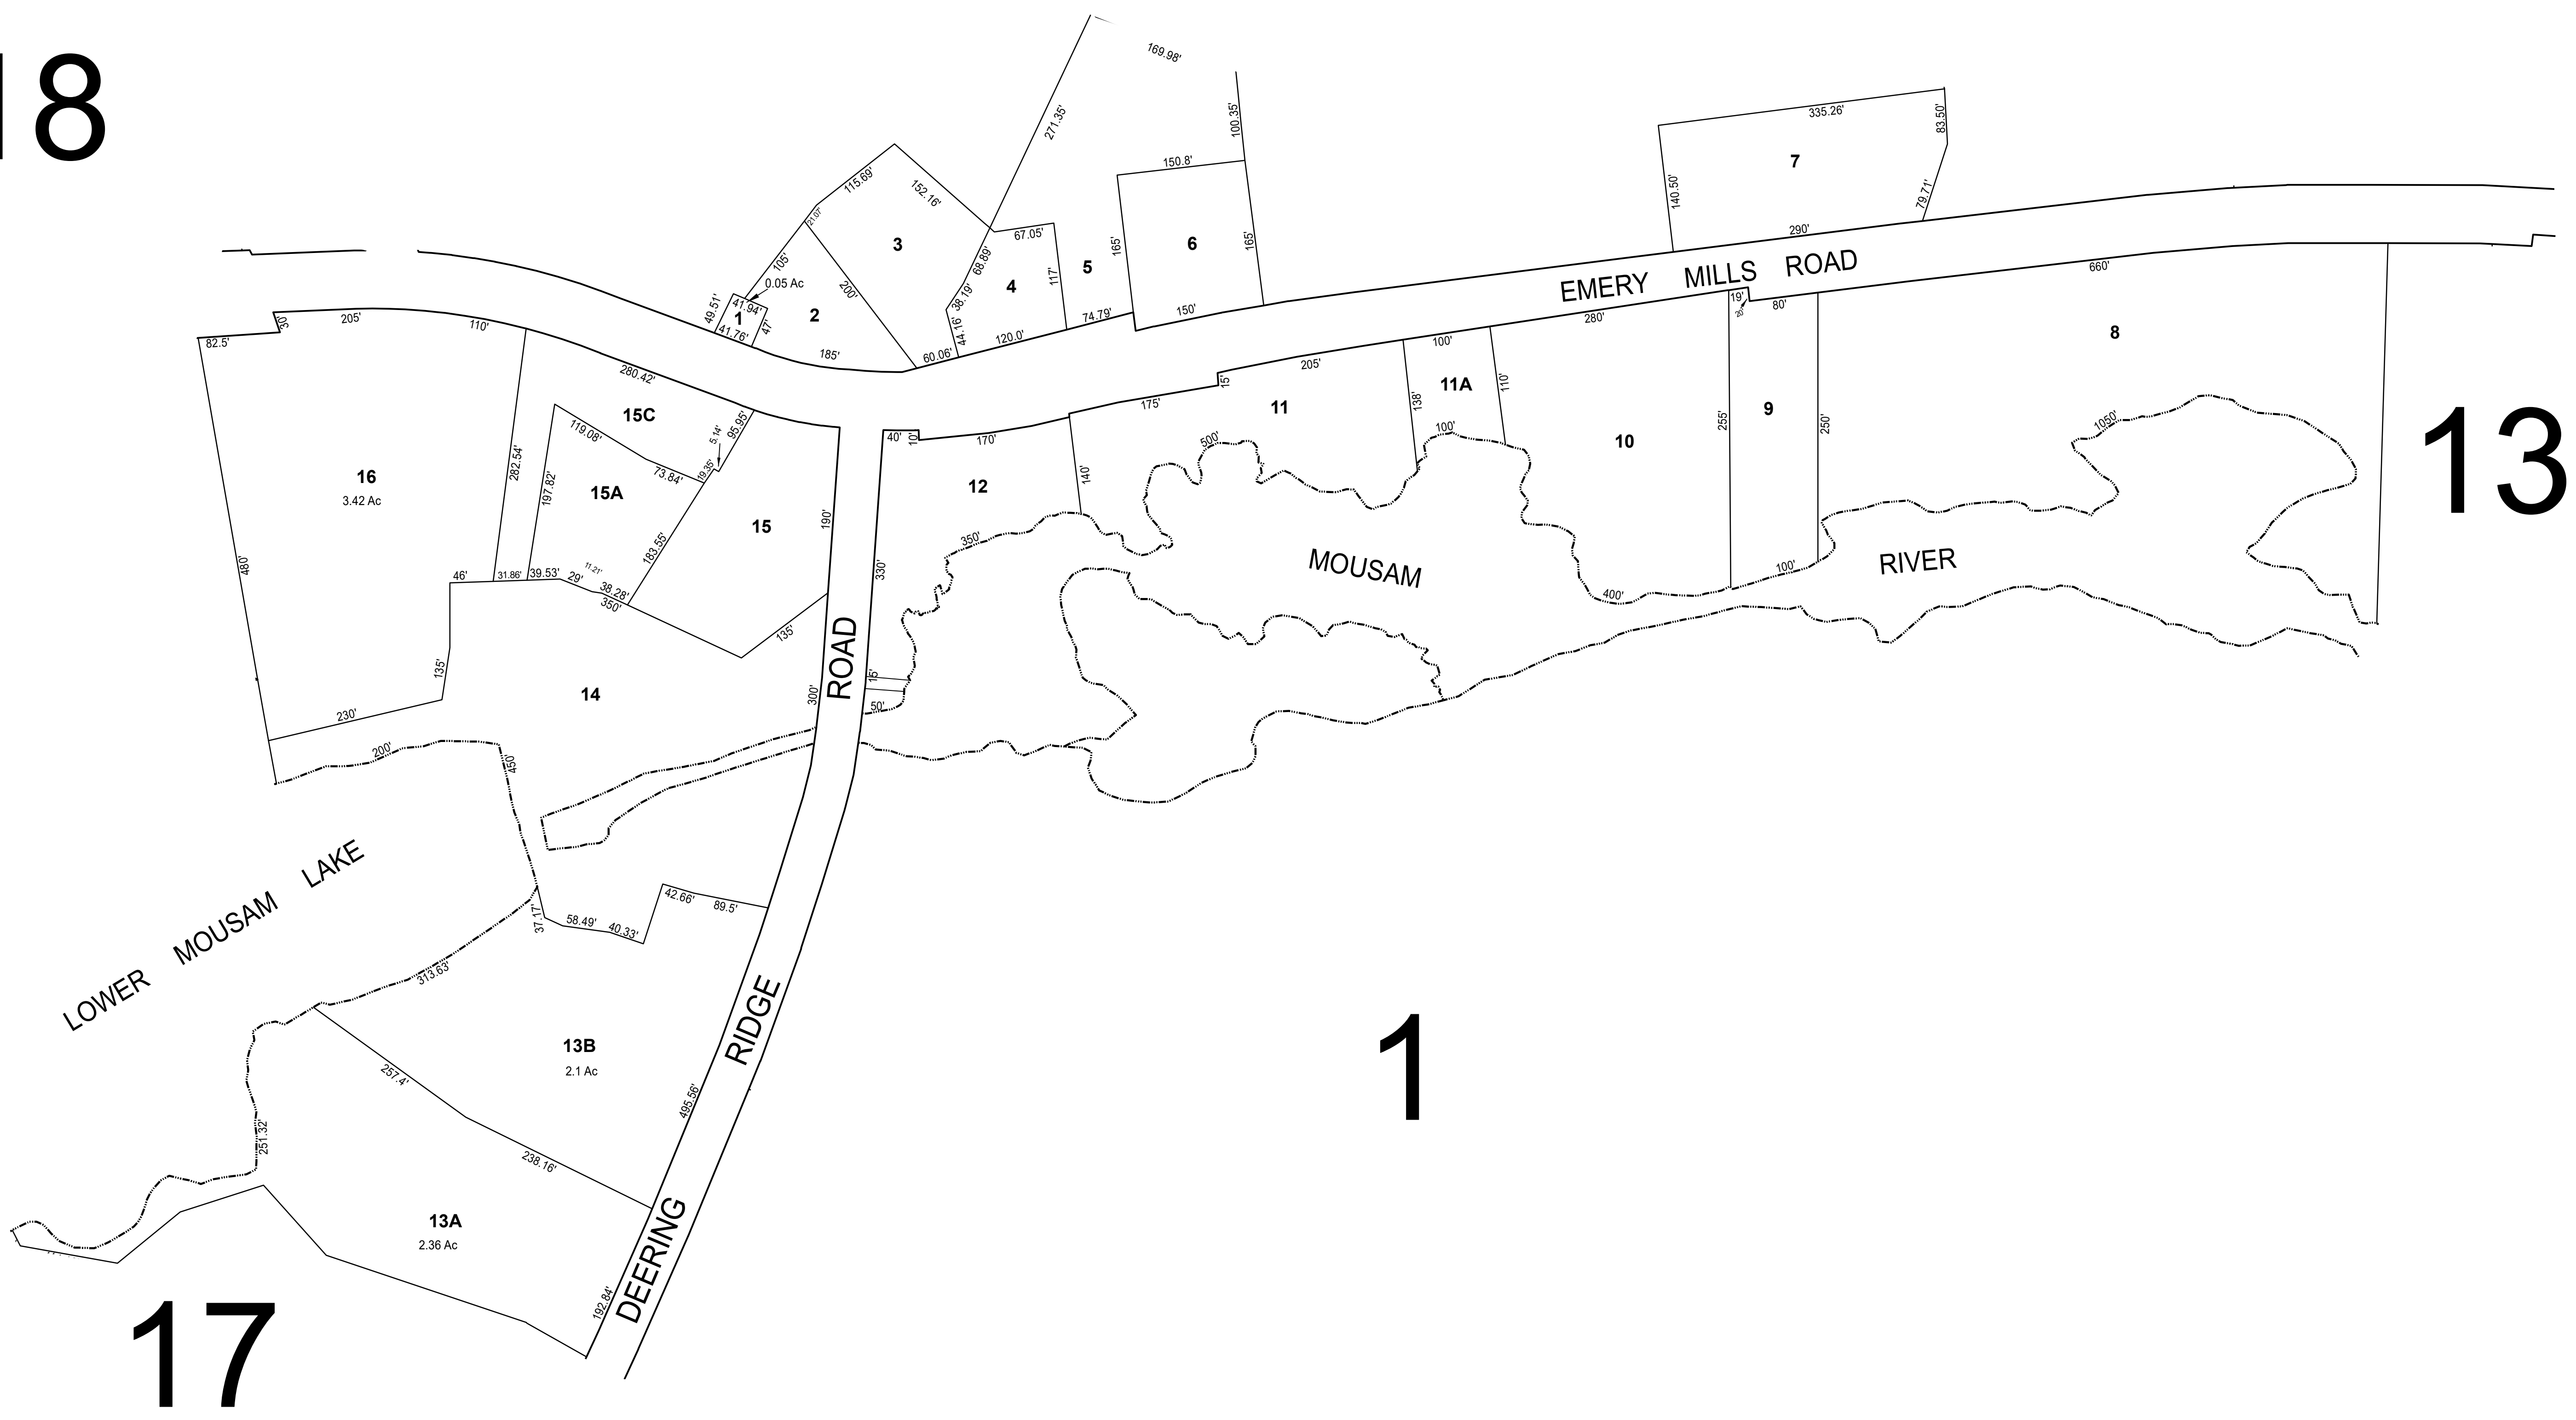

17

1

THIS MAP IS FOR ASSESSMENT PURPOSES. IT IS NOT VALID FOR LEGAL DESCRIPTION OR CONVEYANCE.

THE HORIZONTAL DATUM IS THE MAINE STATE PLANE COORDINATE SYSTEM, NAD 83.

ORIGINAL MAPPING BY JOHN E. O'DONNELL & ASSOCIATES AND JAMES H. THOMAS GIS SOLUTIONS OF MAINE.

REVISED & REPRINTED BY

**CAI Technologies**  
Precision Mapping. Geospatial Solutions.

11 Pleasant Street, Littleton, NH 03561  
800.322.4540 - www.cai-tech.com

**LEGEND**

ABUTTING MAP NO. . . . . 74

PARCEL NUMBER . . . . . 5


PARCEL DIMENSIONS . . . . . 100'

PARCELS . . . . .

SHORE . . . . .

TOWNLINE . . . . .

ROADS . . . . .

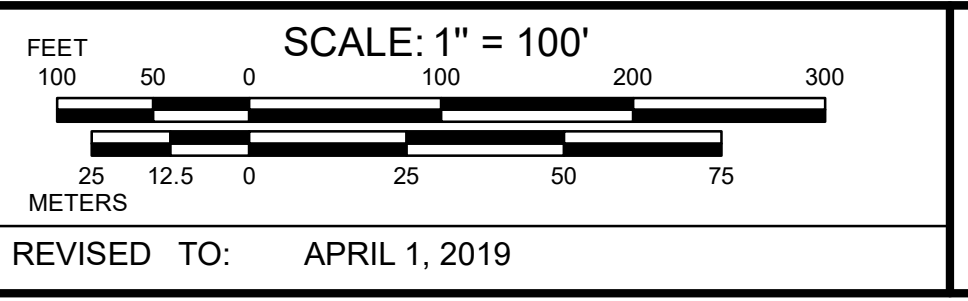

PROPERTY MAPS

**SHAPLEIGH**

MAINE

MAP NO.

**14**