


30

32

28

7

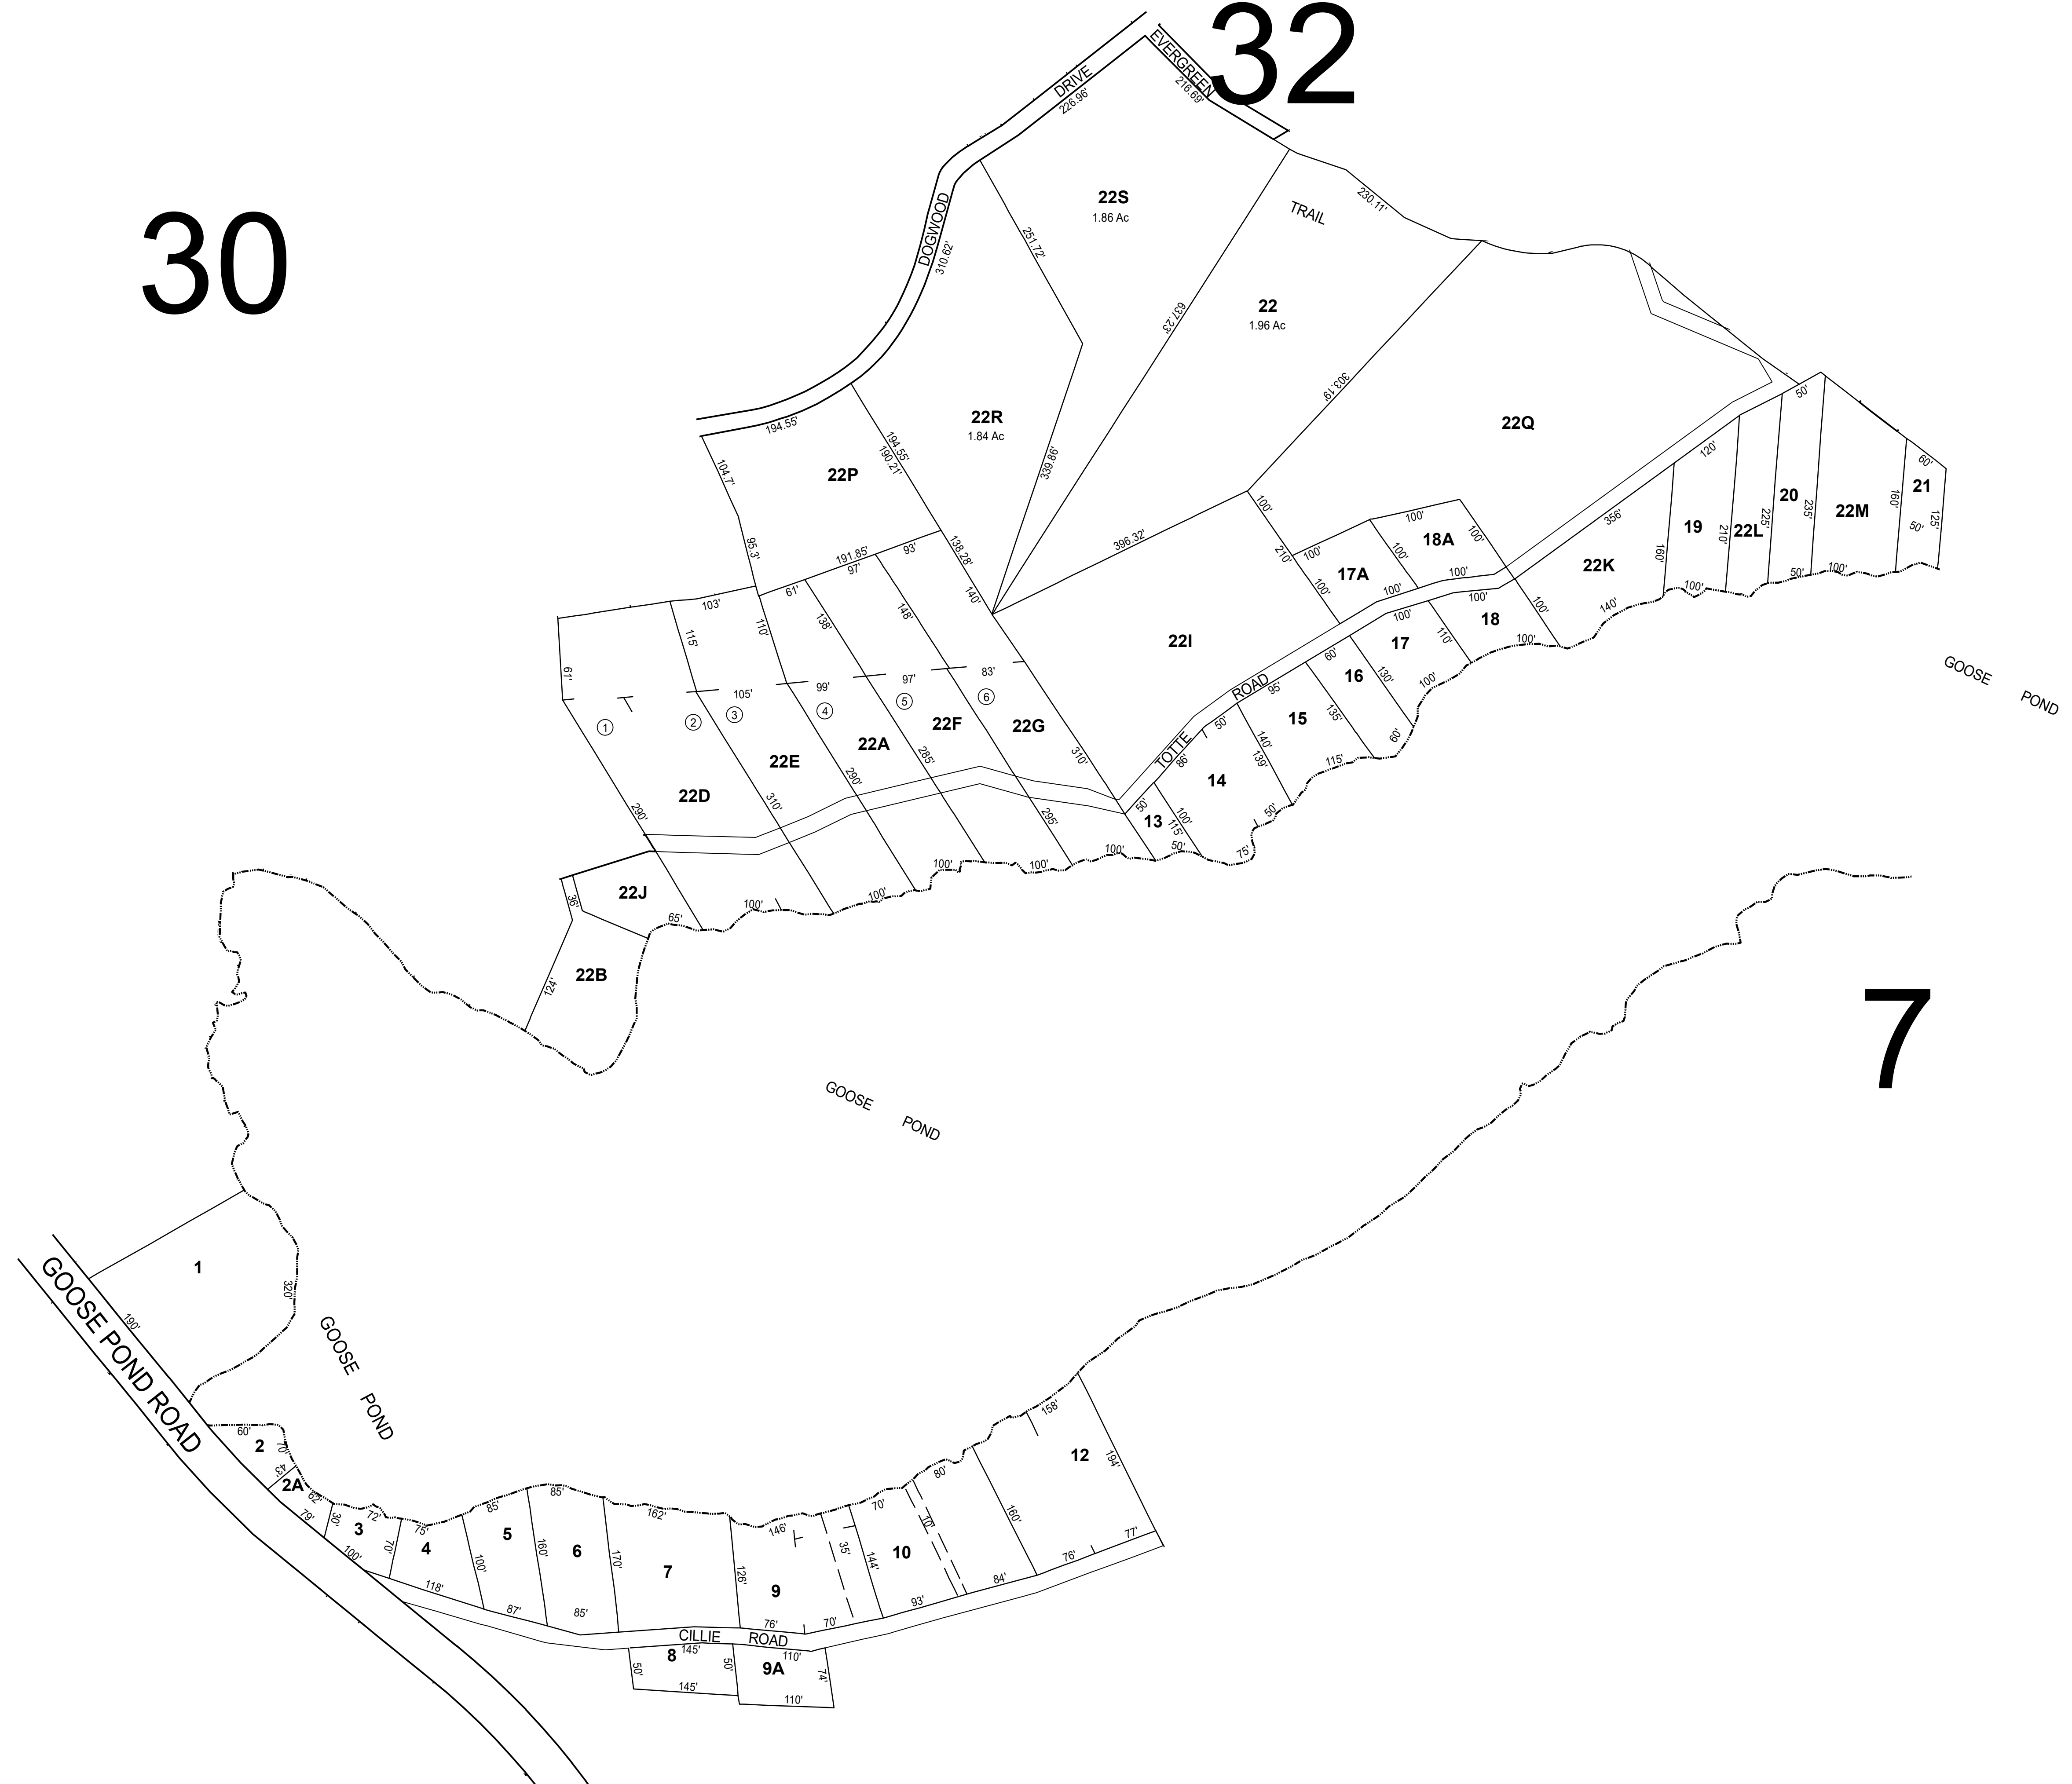

THIS MAP IS FOR ASSESSMENT PURPOSES. IT IS NOT VALID FOR LEGAL DESCRIPTION OR CONVEYANCE.

THE HORIZONTAL DATUM IS THE MAINE STATE PLANE COORDINATE SYSTEM, NAD 83.

ORIGINAL MAPPING BY JOHN E. O'DONNELL & ASSOCIATES AND JAMES H. THOMAS GIS SOLUTIONS OF MAINE.

REVISED & REPRINTED BY

Precision Mapping. Geospatial Solutions.

11 Pleasant Street, Littleton, NH 03561
800.322.4540 - www.cai-tech.com

ABUTTING MAP NO. 74

PARCEL NUMBER 5

PARCEL DIMENSIONS 100'

LEGEND

PARCELS

SHORE

TOWNLINE

ROADS

SCALE: 1" = 100'

REVISD TO: APRIL 1, 2019

PROPERTY MAPS

SHAPLEIGH

MAINE

MAP NO. 31