


TURNER

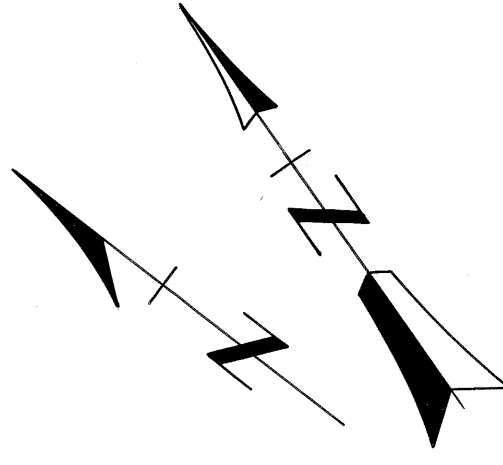

R 15

AUBURN


OLD BUCKFIELD ROAD

C.M.P. Power Line Easement

HOLBROOK ROAD

HERSEYVILLE

ROAD

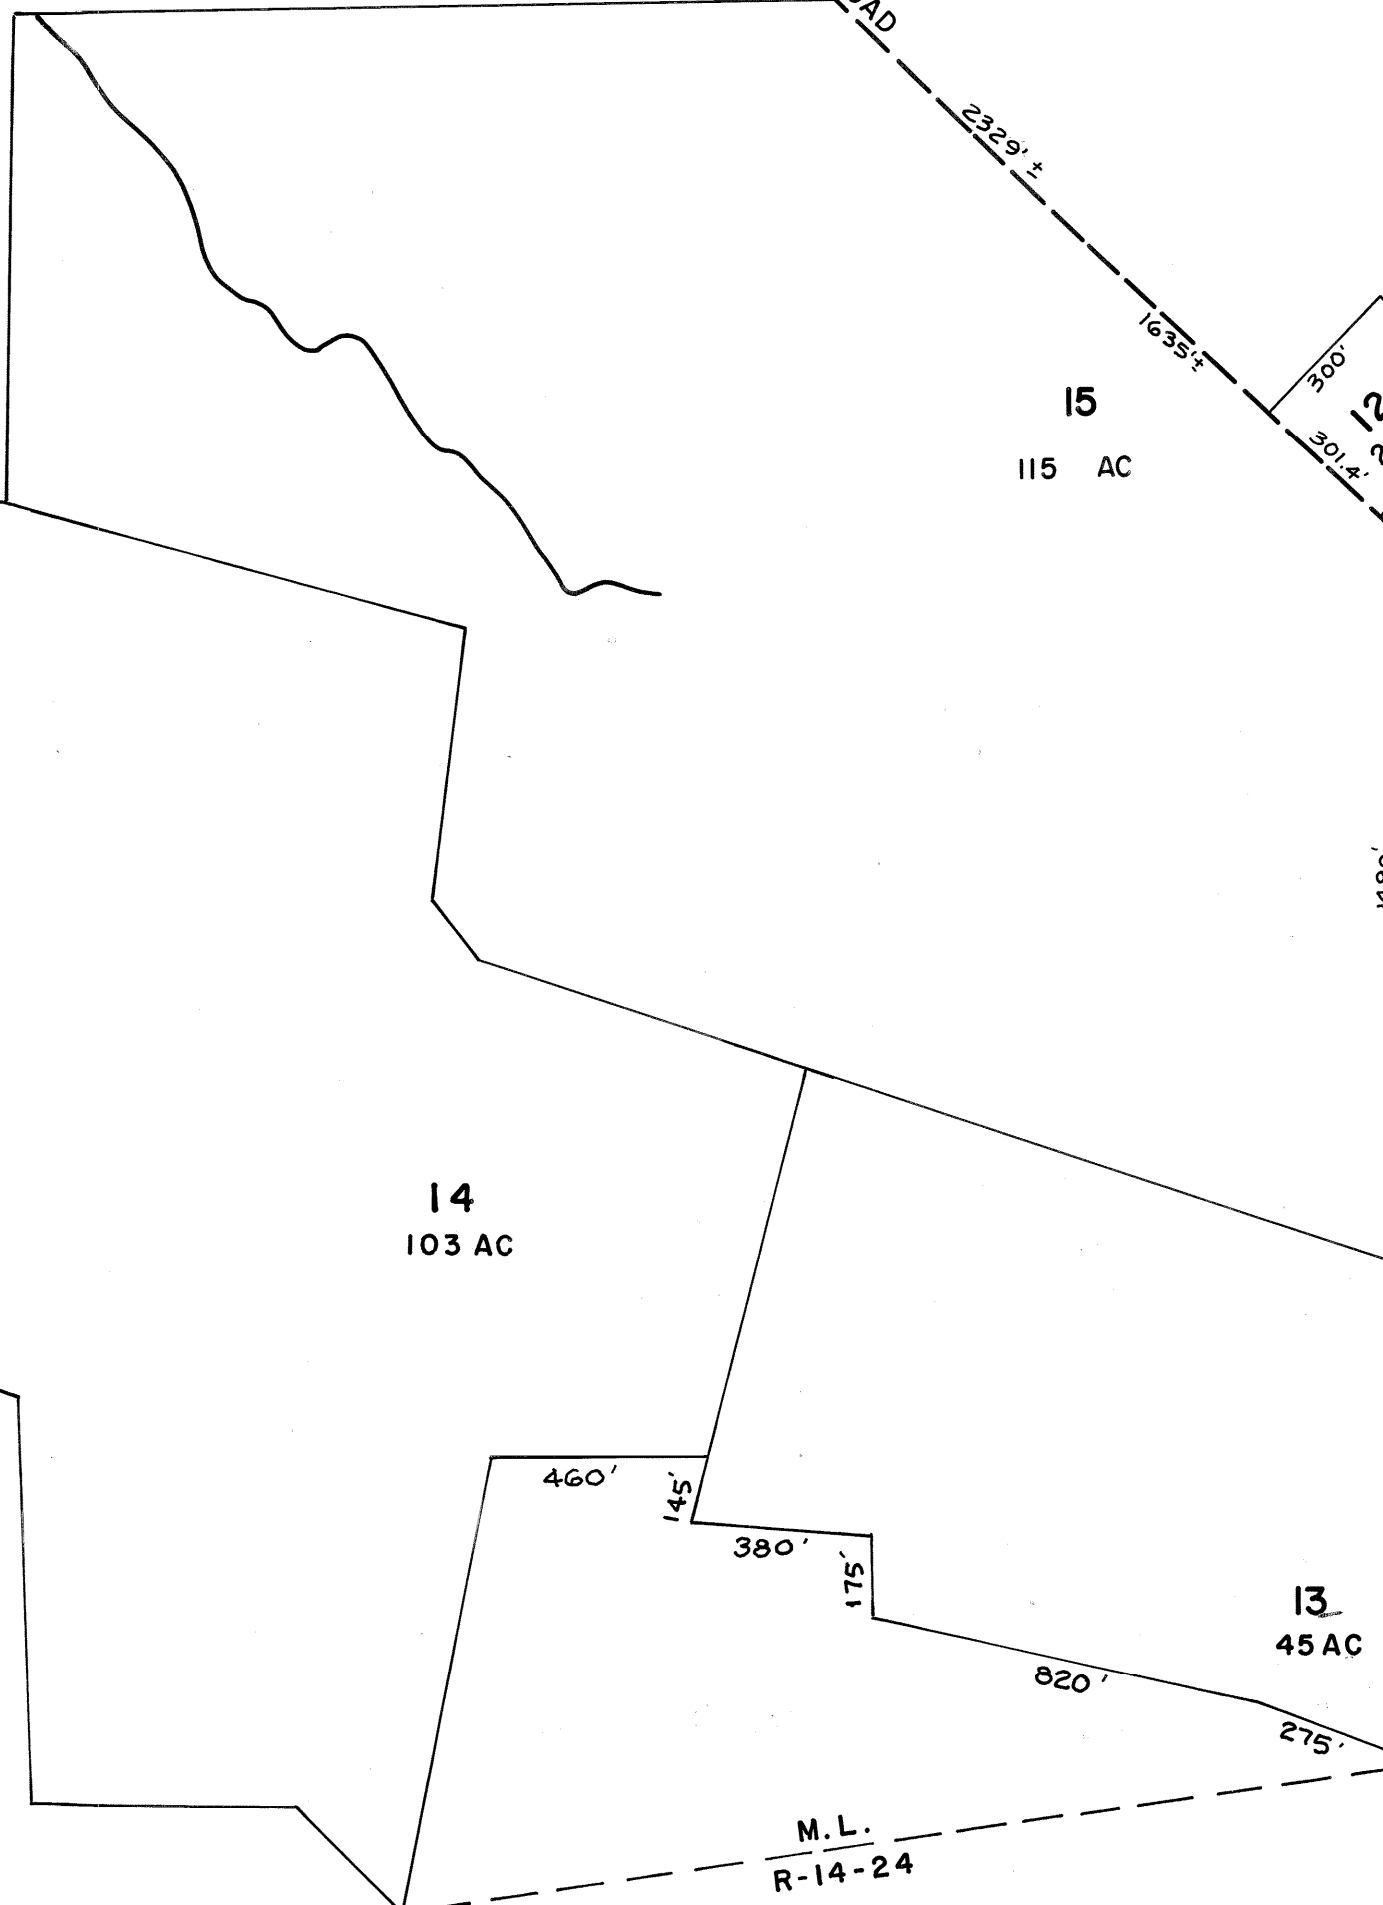

R 15

R 14

R 13

FOR ASSESSMENT PURPOSES ONLY
NOT FOR PROPERTY CONVEYANCES

PREPARED BY PHOTOGRAMMETRIC METHODS BY
JOHN E. O'DONNELL & ASSOCIATES
AUBURN, MAINE
1976

LEGEND
ADJACENT SHEET NO.
COMMON OWNERSHIP
DEVELOPMENT LOT NO.
SCALED DIMENSION

12
OR
2
±

PROPERTY MAP
MINOT
MAINE

SCALE IN FEET
0 400 800

R-16