



PROPERTY MAP
BYRON
MAINE

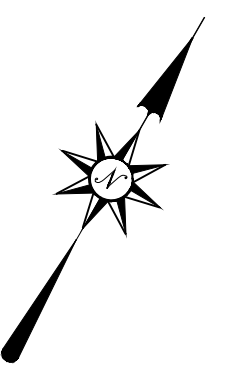


LEGEND		
ADJOINING MAP NO.	R17	LOT DIMENSION
PARCEL NUMBER	74	PROPERTY HOOKS
SUBDIVISION LOT NO.	78	RIGHT OF WAY
STREET ADDRESS NO.		EASEMENT

REVISED TO APRIL 1, 2011
FOR ASSESSMENT PURPOSES ONLY
NOT FOR PROPERTY CONVEYANCES

John E. O'Donnell & Associates
632 Bald Hill Road
New Gloucester, Maine 04260
(207) 926-4044
john@jedonnell.com
www.jedonnell.com

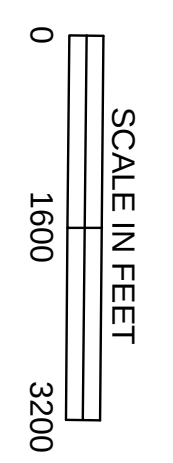

Overall

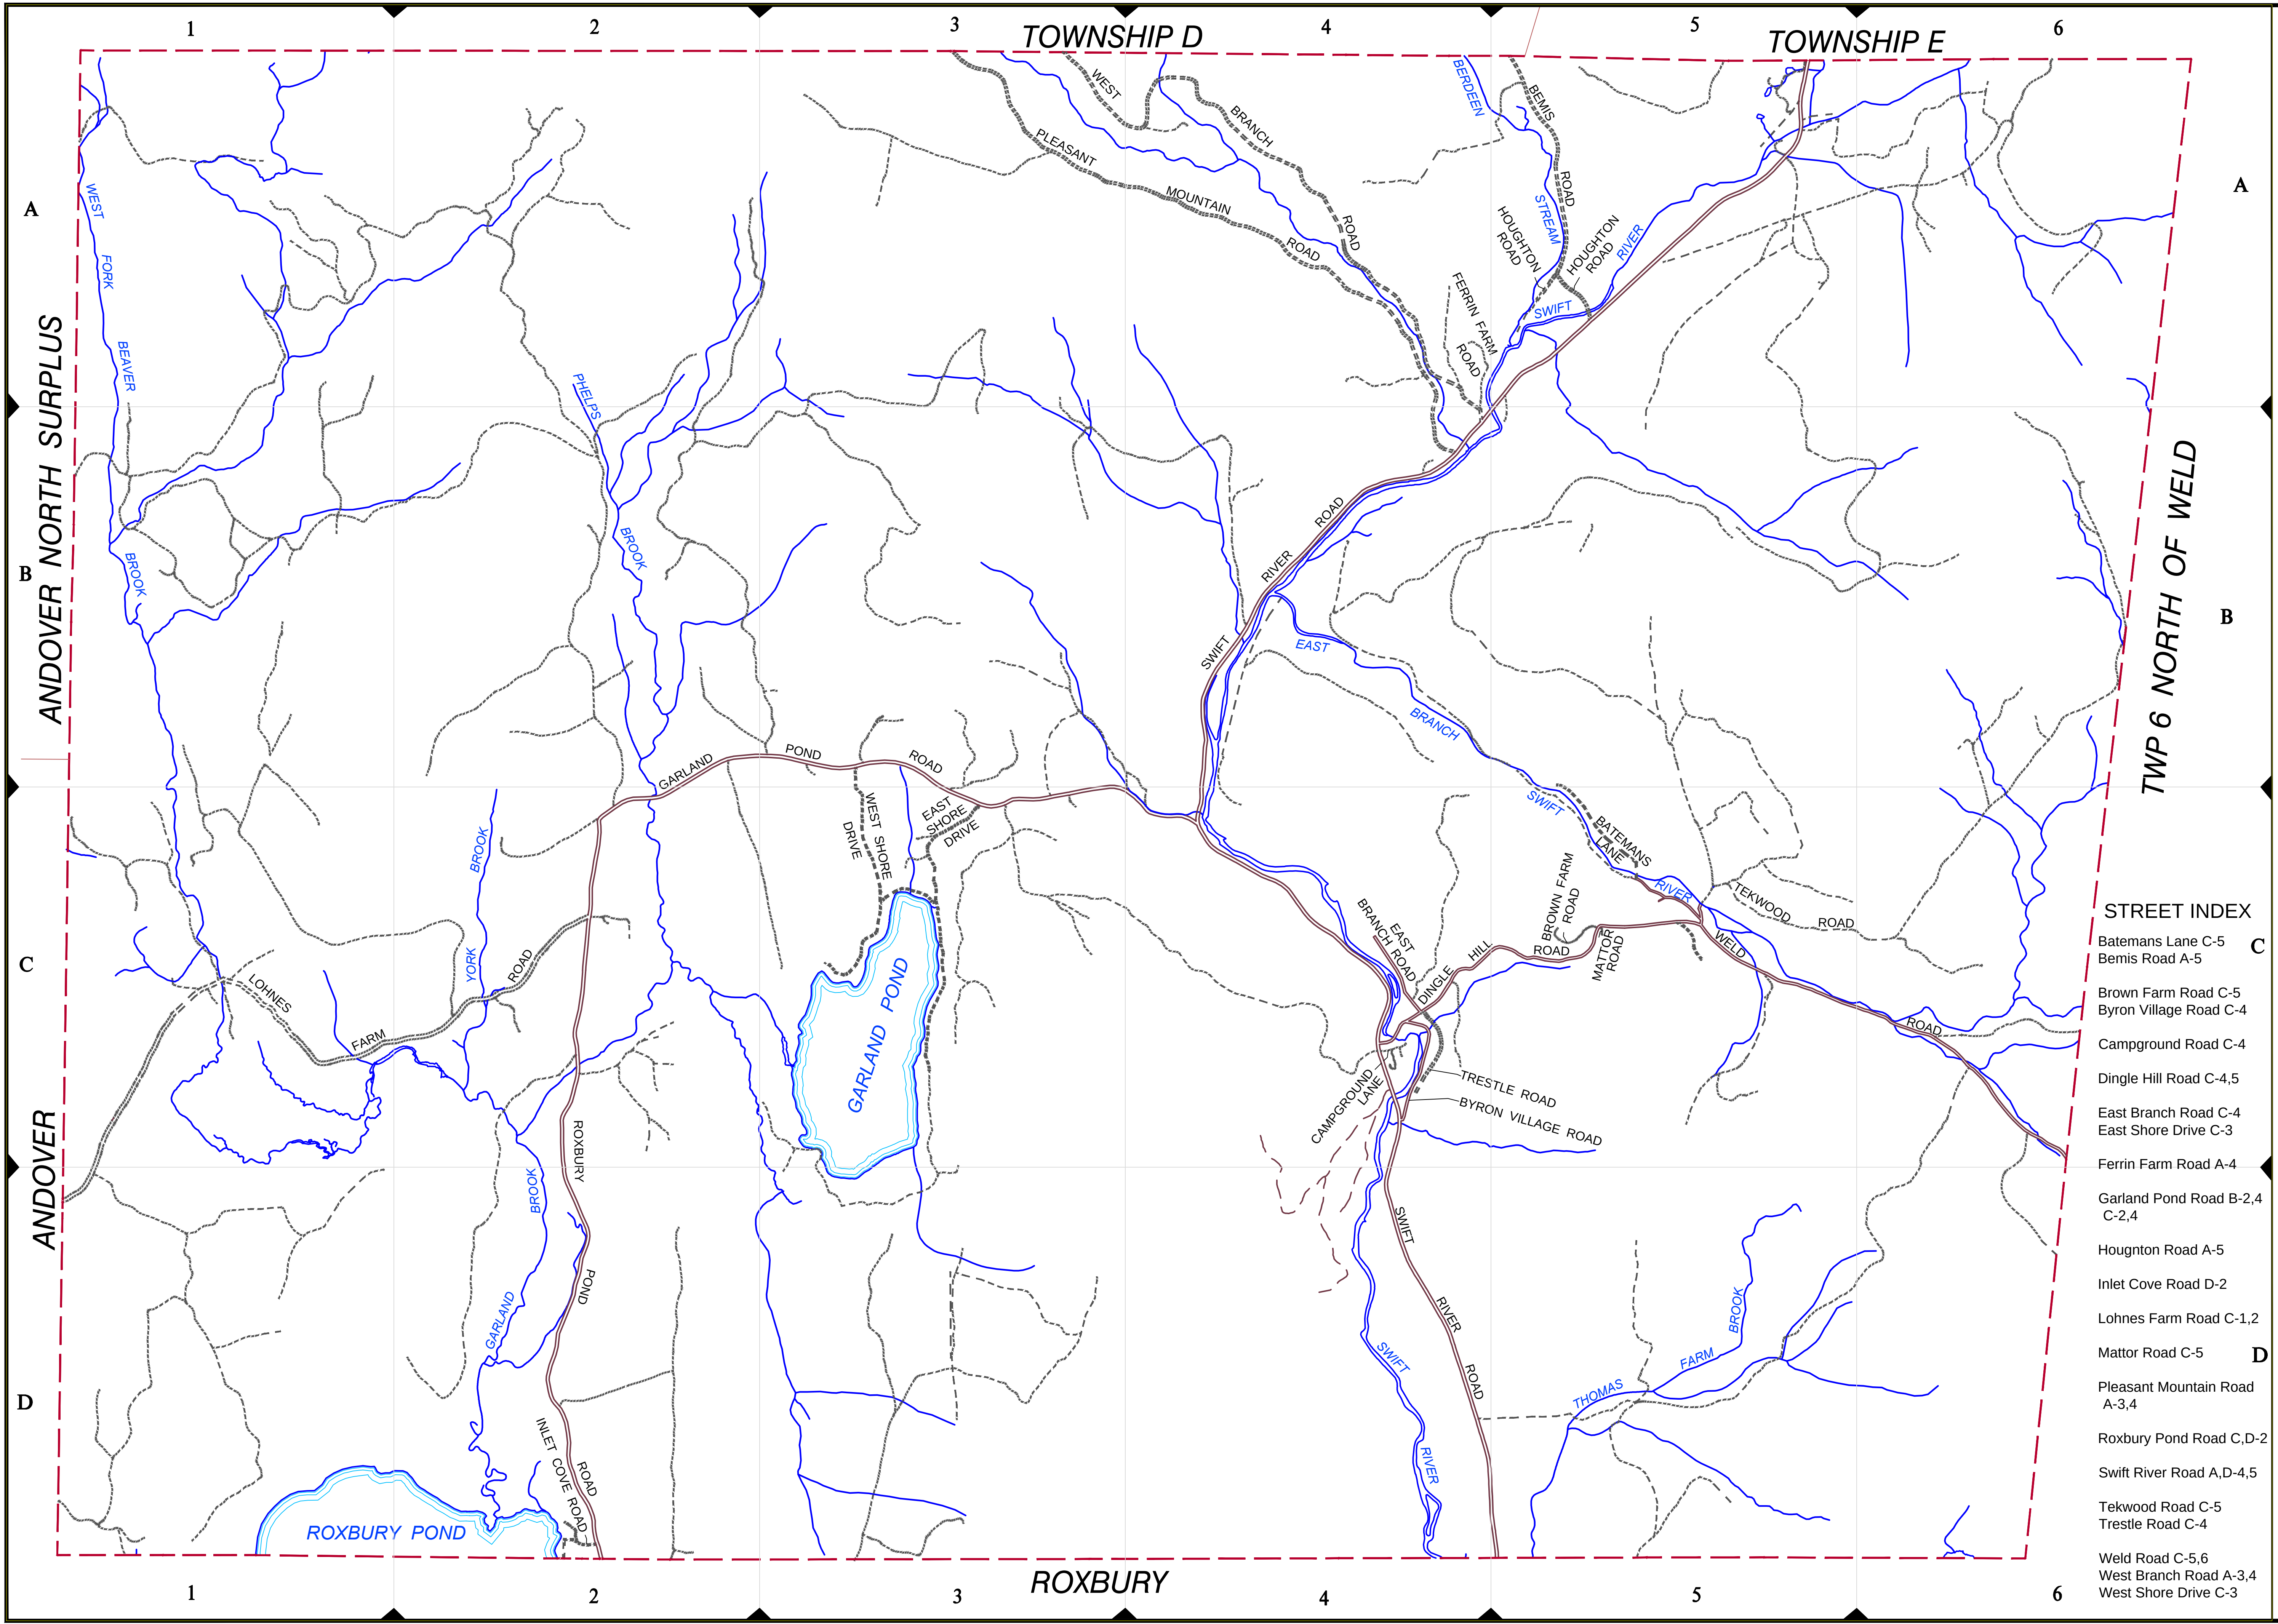

STREET INDEX

- Batemans Lane C-5
- Bemis Road A-5
- Brown Farm Road C-5
- Byron Village Road C-4
- Campground Road C-4
- Dingle Hill Road C-4,5
- East Branch Road C-4
- East Shore Drive C-3
- Ferrin Farm Road A-4
- Garland Pond Road B-2,4 C-2,4
- Houghton Road A-5
- Inlet Cove Road D-2
- Lohnes Farm Road C-1,2
- Mattor Road C-5
- Pleasant Mountain Road A-3,4
- Roxbury Pond Road C,D-2
- Swift River Road A,D-4,5
- Tekwood Road C-5
- Trestle Road C-4
- Weld Road C-5,6
- West Branch Road A-3,4
- West Shore Drive C-3